






NOTE:

- 1. ALL DIMENSIONS ARE IN ((m)) & RELATIVE LEVEL IN ((m)) UNLESS STATED OTHERWISE.
- 2. DIMENSIONS SHALL NOT BE SCALED FROM THE DRAWINGS.

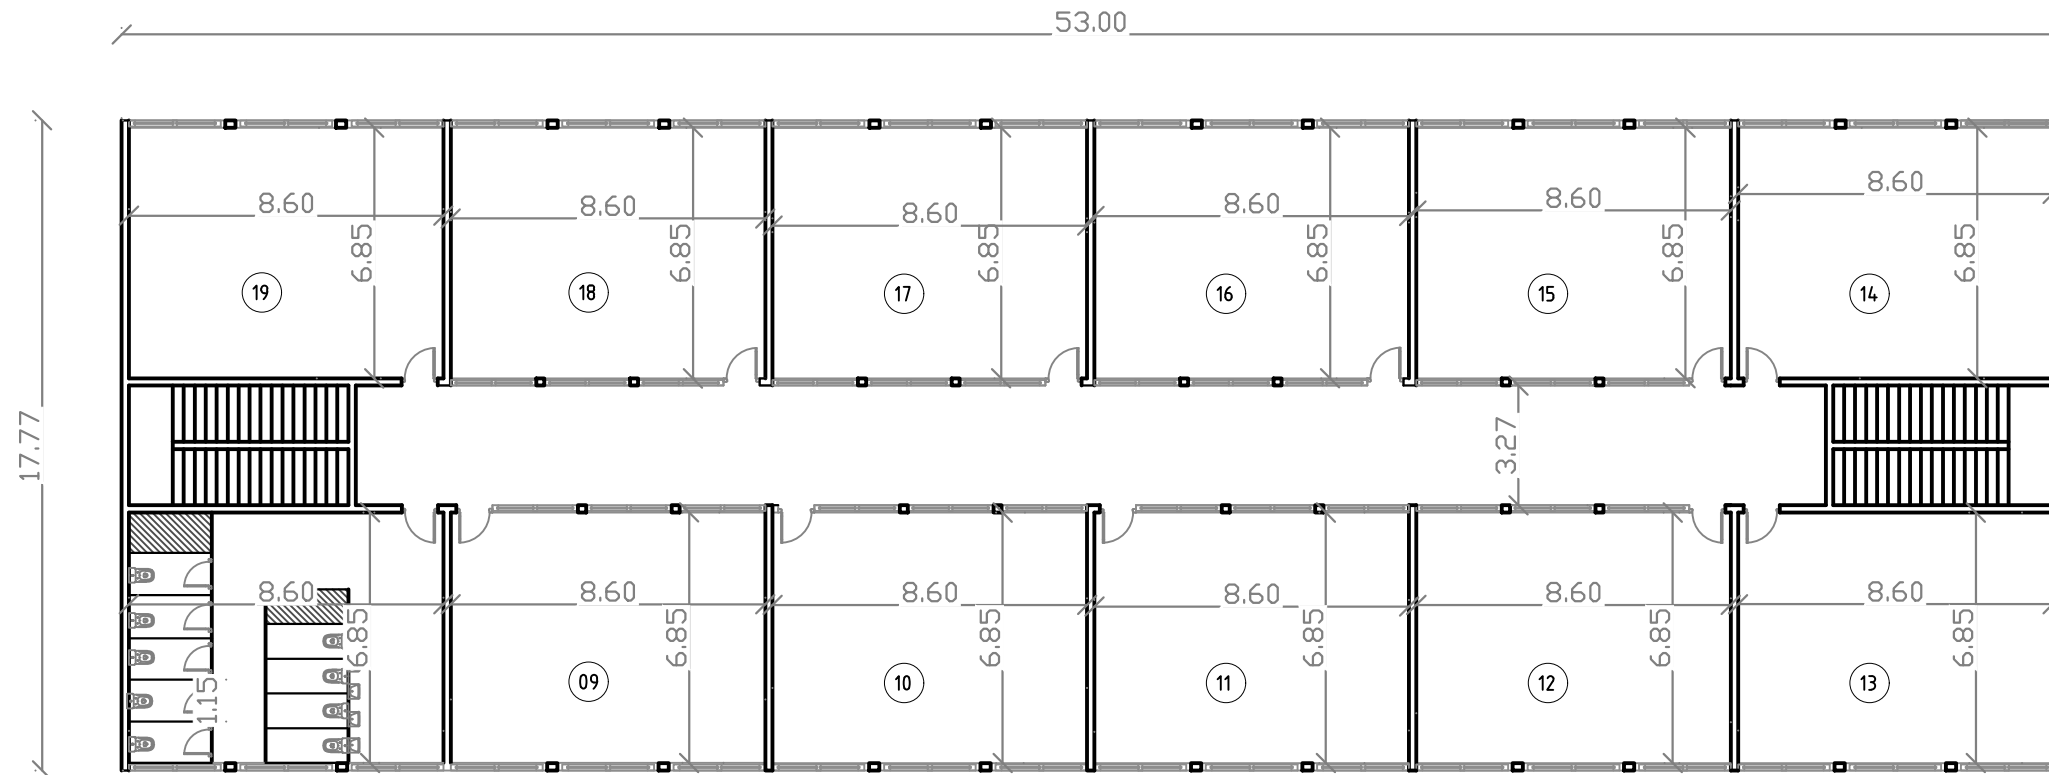

SECOND FLOOR

Funded By:		
Implementing Partner:		
Project:	Jeel Al-Thawra school	
Title:	SECOND FLOOR PLAN	
Prepared By:	Essam Belhaj	
Scale:	1:200	FORM: A3.0
Date	Checked	Status
24.01.2021	Mohammed Bashein	
Project No.	Drawing No.	Revision
	2 OF 2	00